





ÖN VE ARKA KOLON PROFİLLERİN MONTAJI

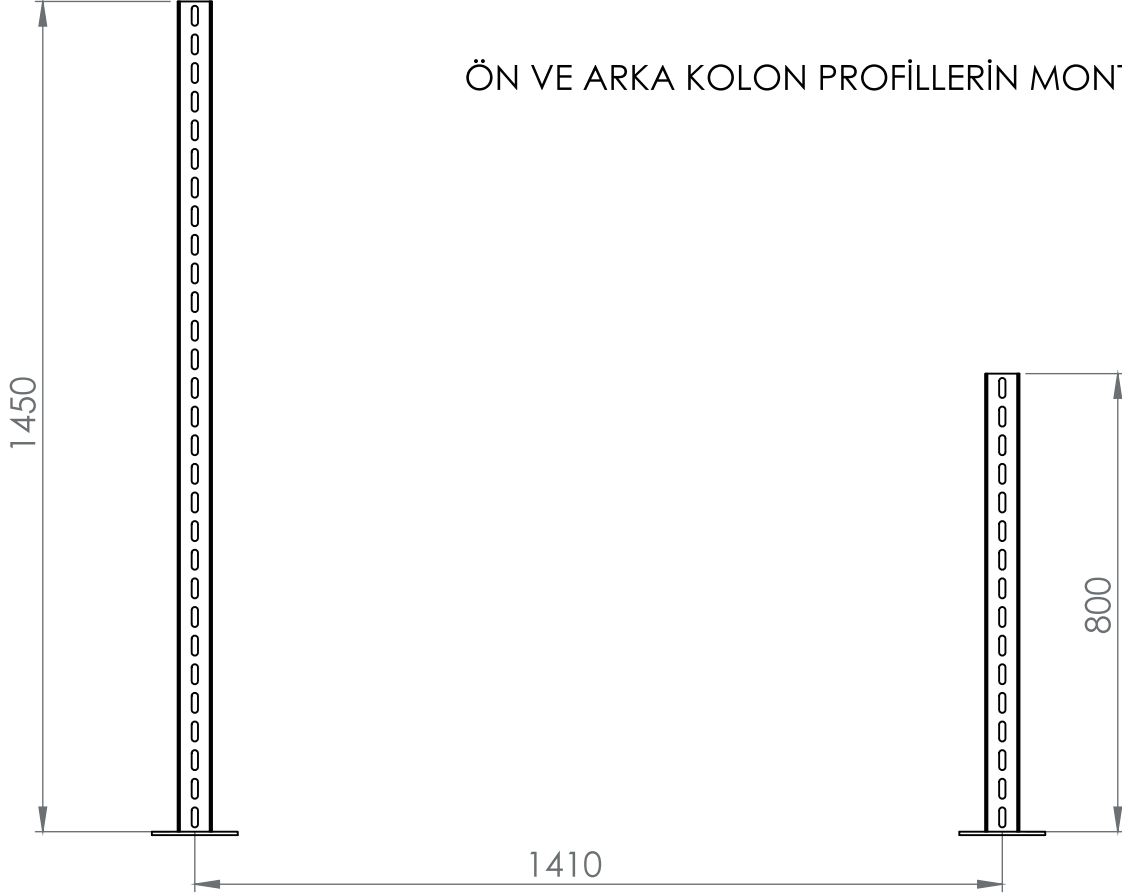


KİRİŞ PROFİL MONTAJ RESMİ

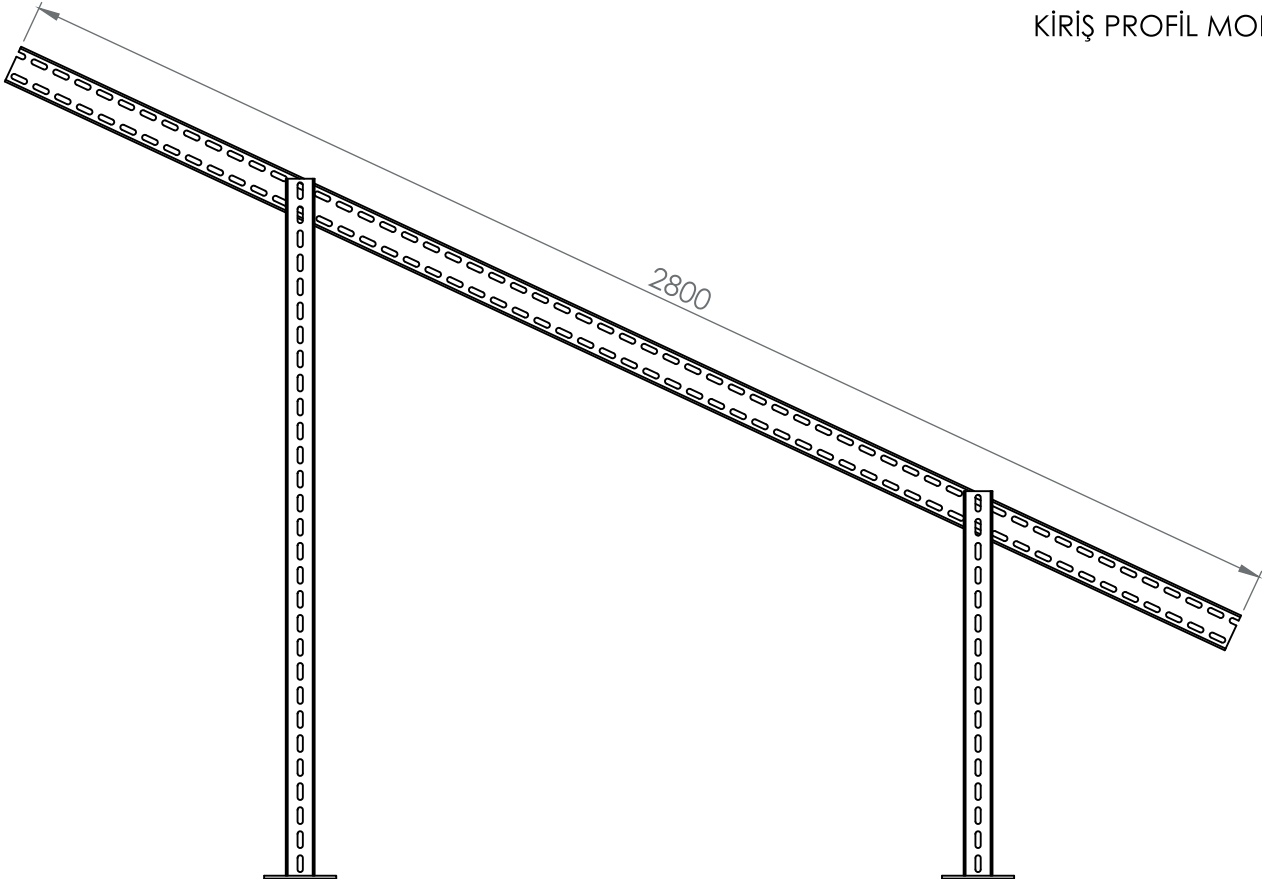


ALT DİAGONEL VE KİRİŞ PROFİL MONTAJ RESMİ

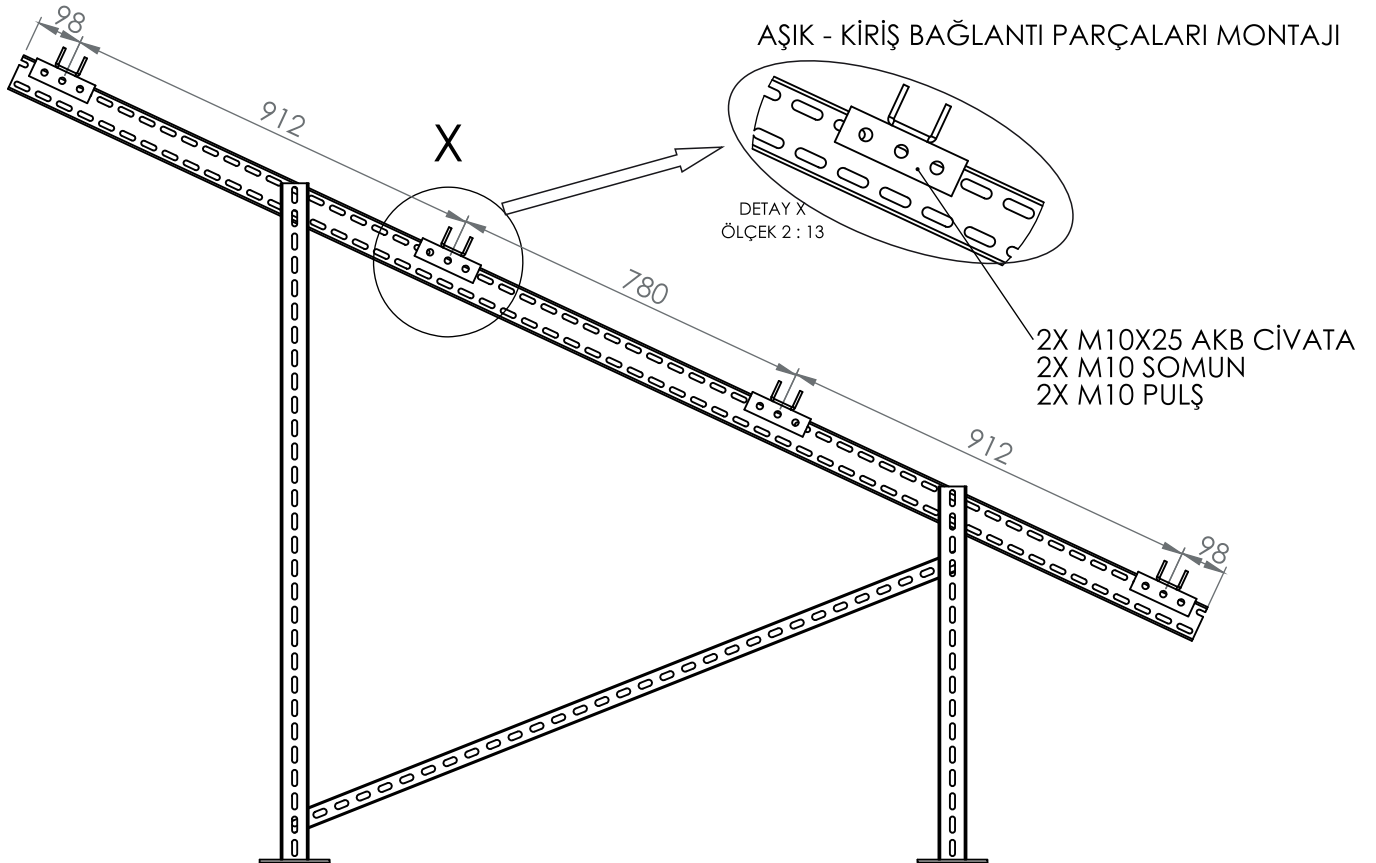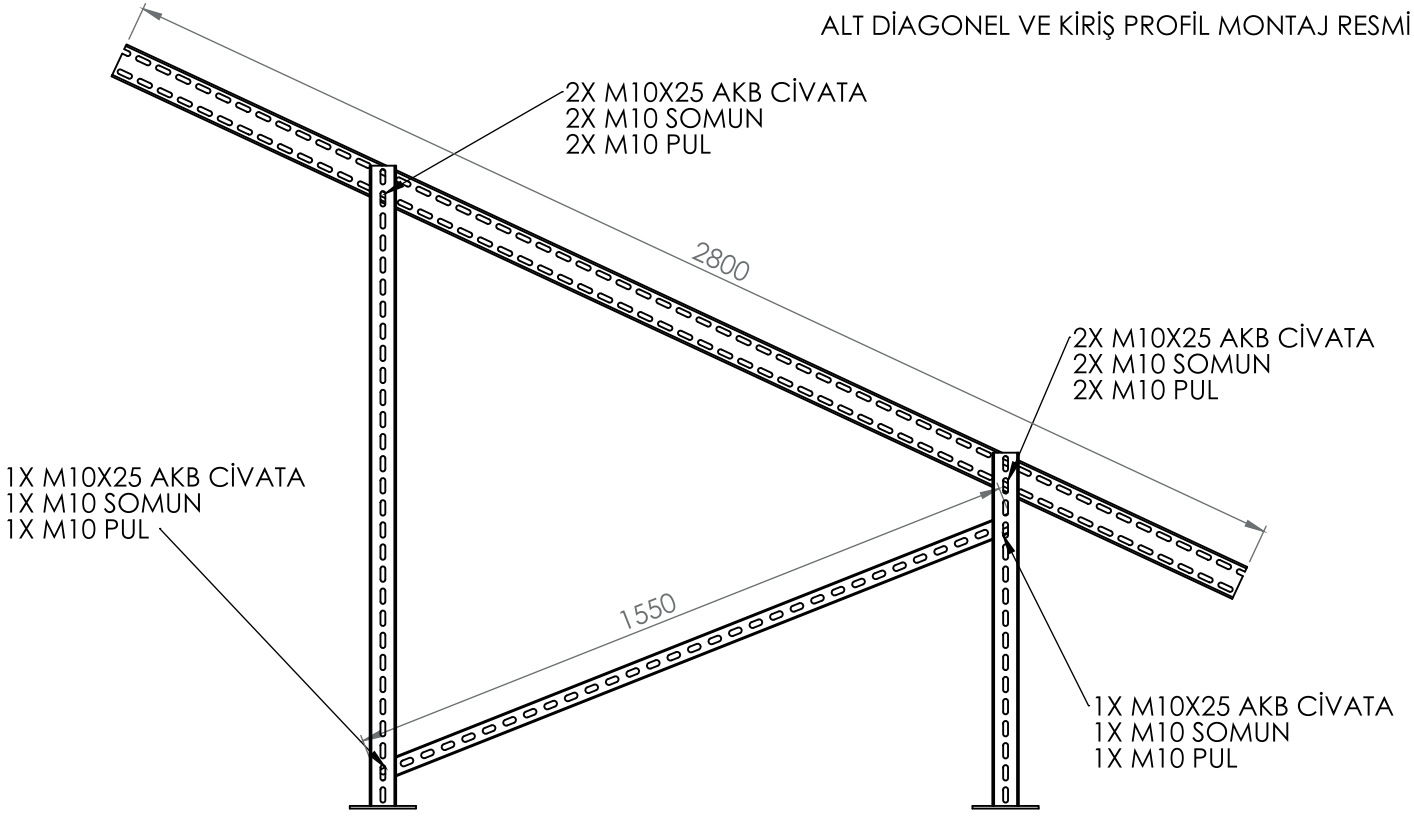


60 Hücre Montaj

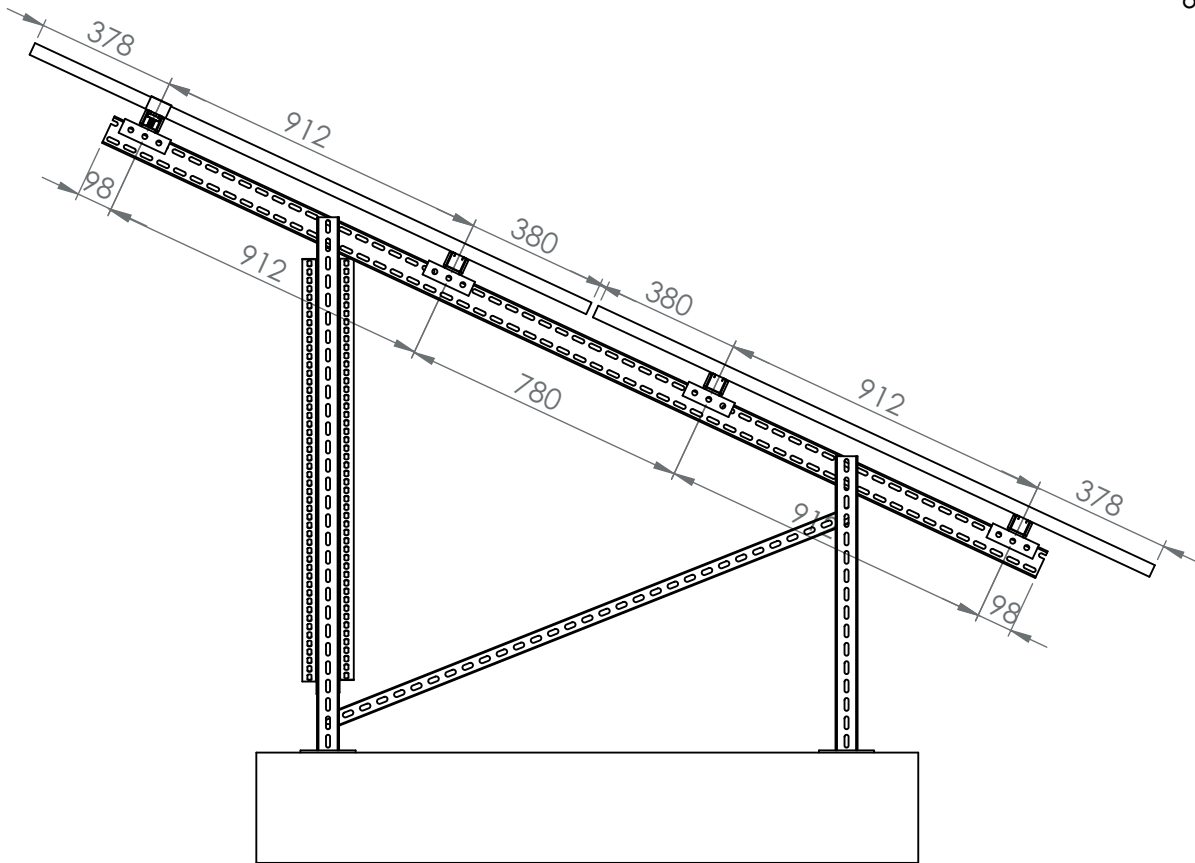


72 Hücre montaj

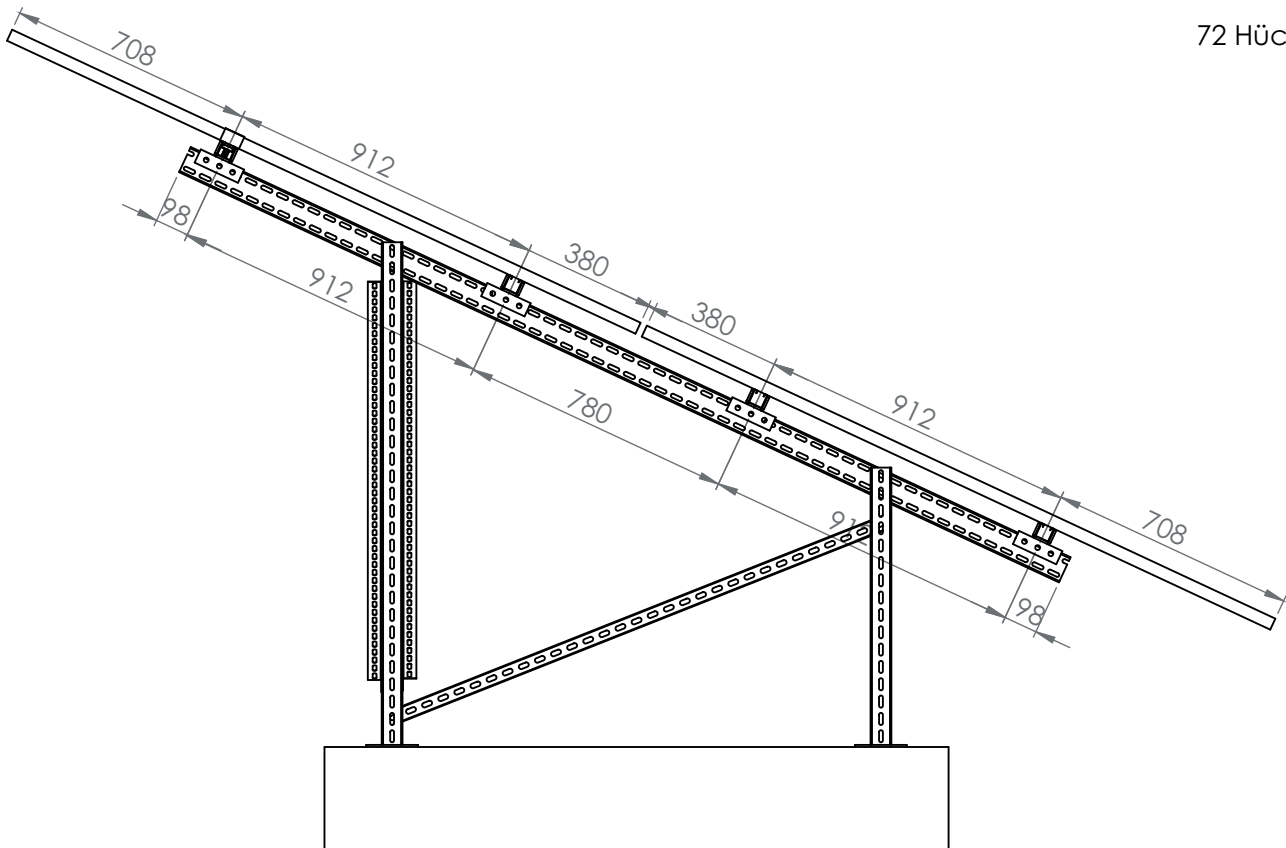


KLEMP MONTAJ ŞEKLİ

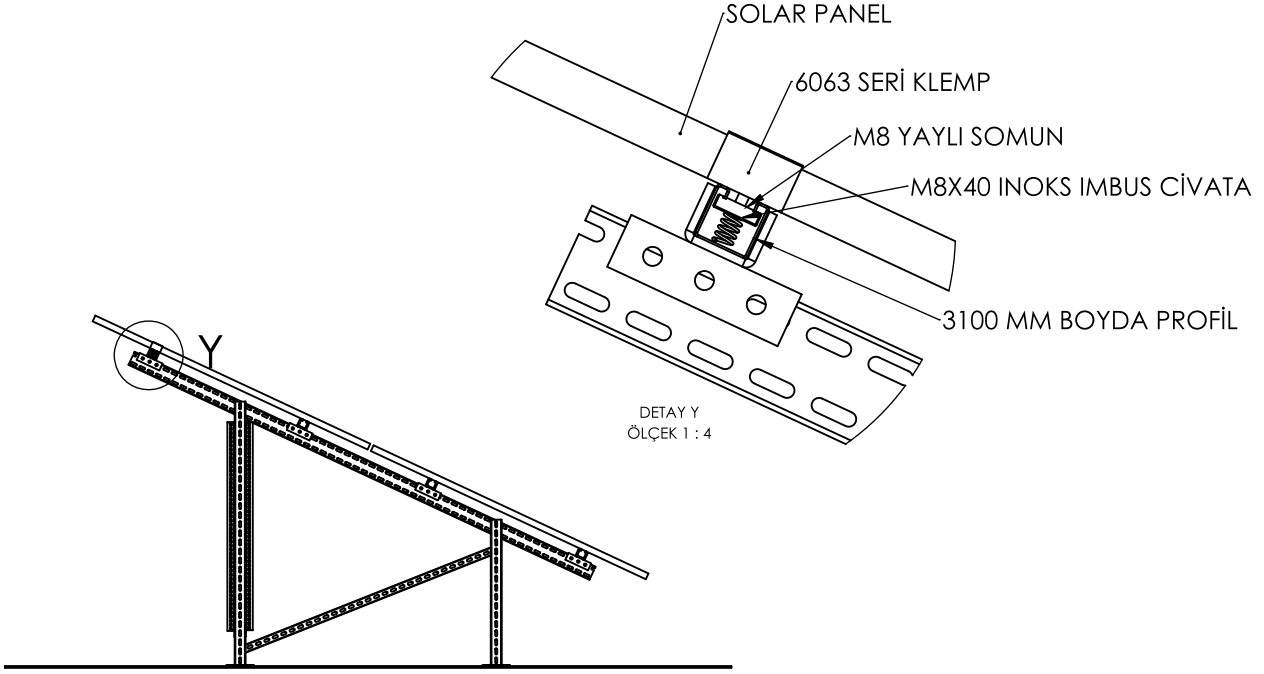


BETON BİLGİSİ

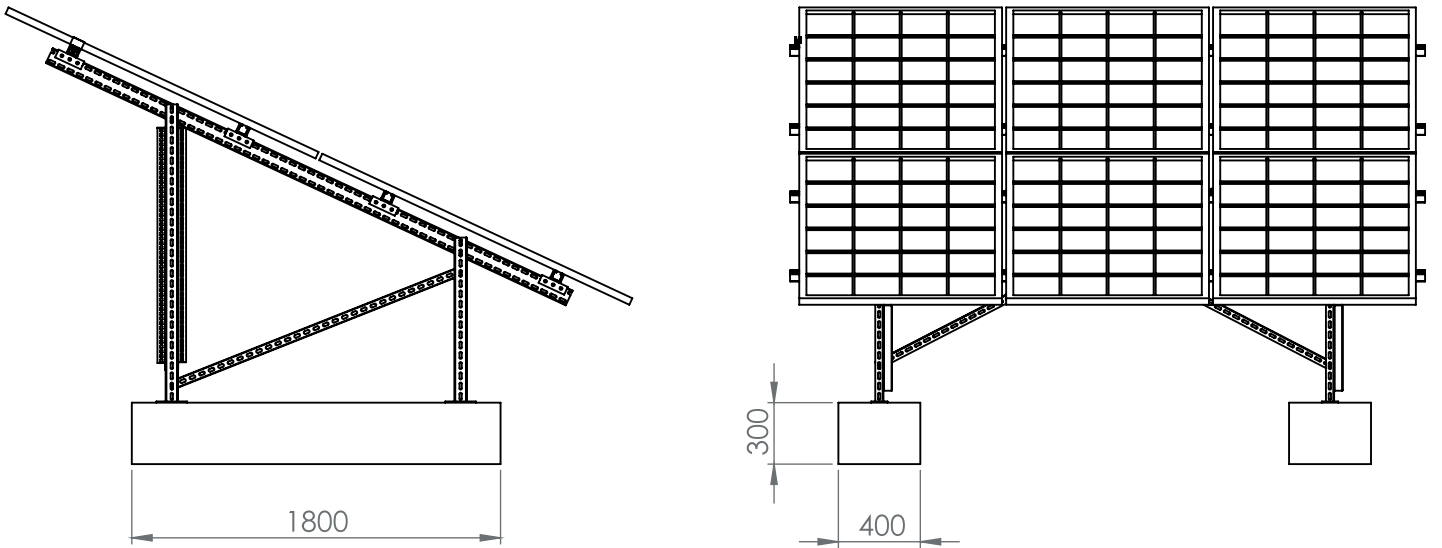


2X3 MONTAJ RESMİ

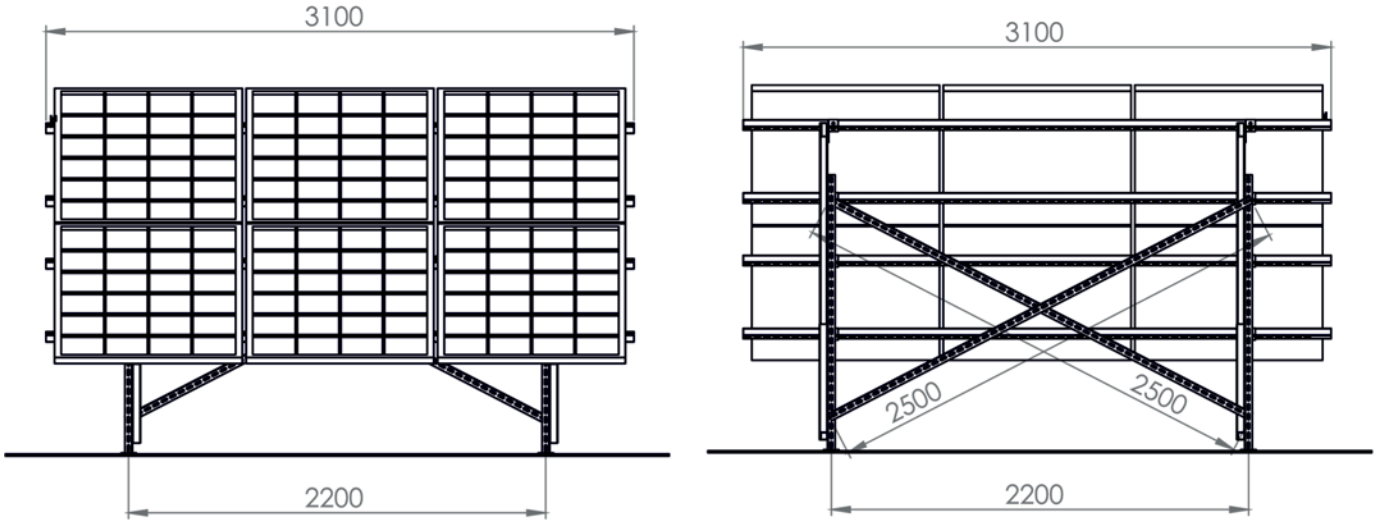

2X6 MONTAJ RESMİ

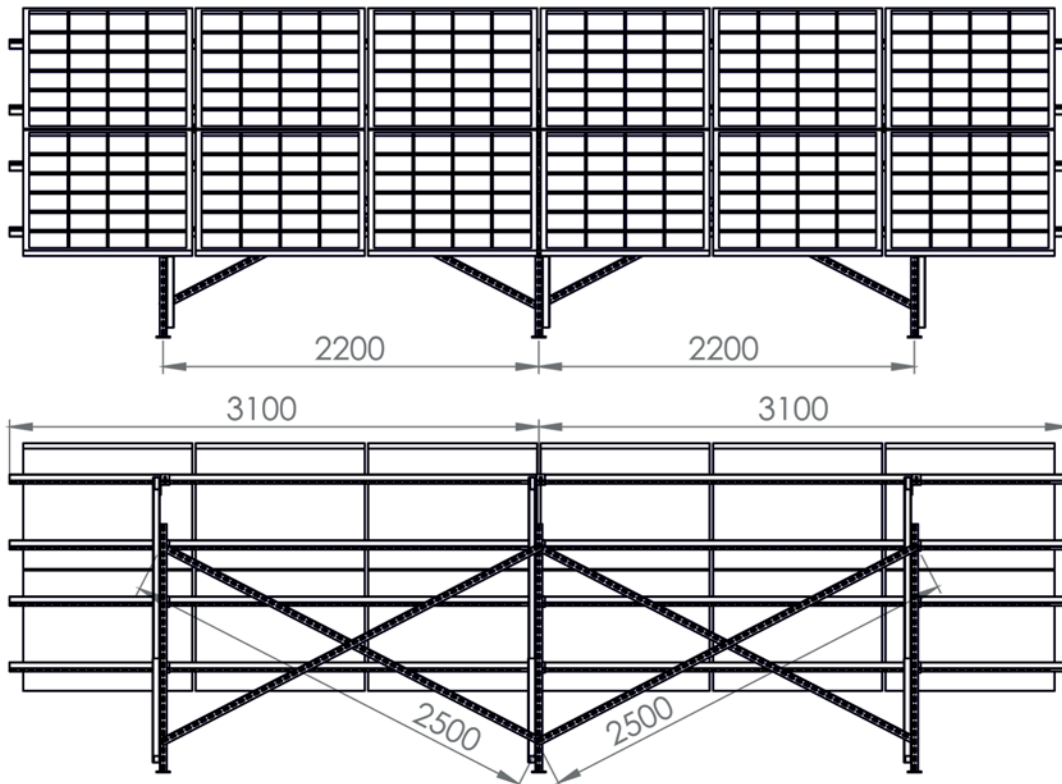

2x9 MONTAJ RESMİ

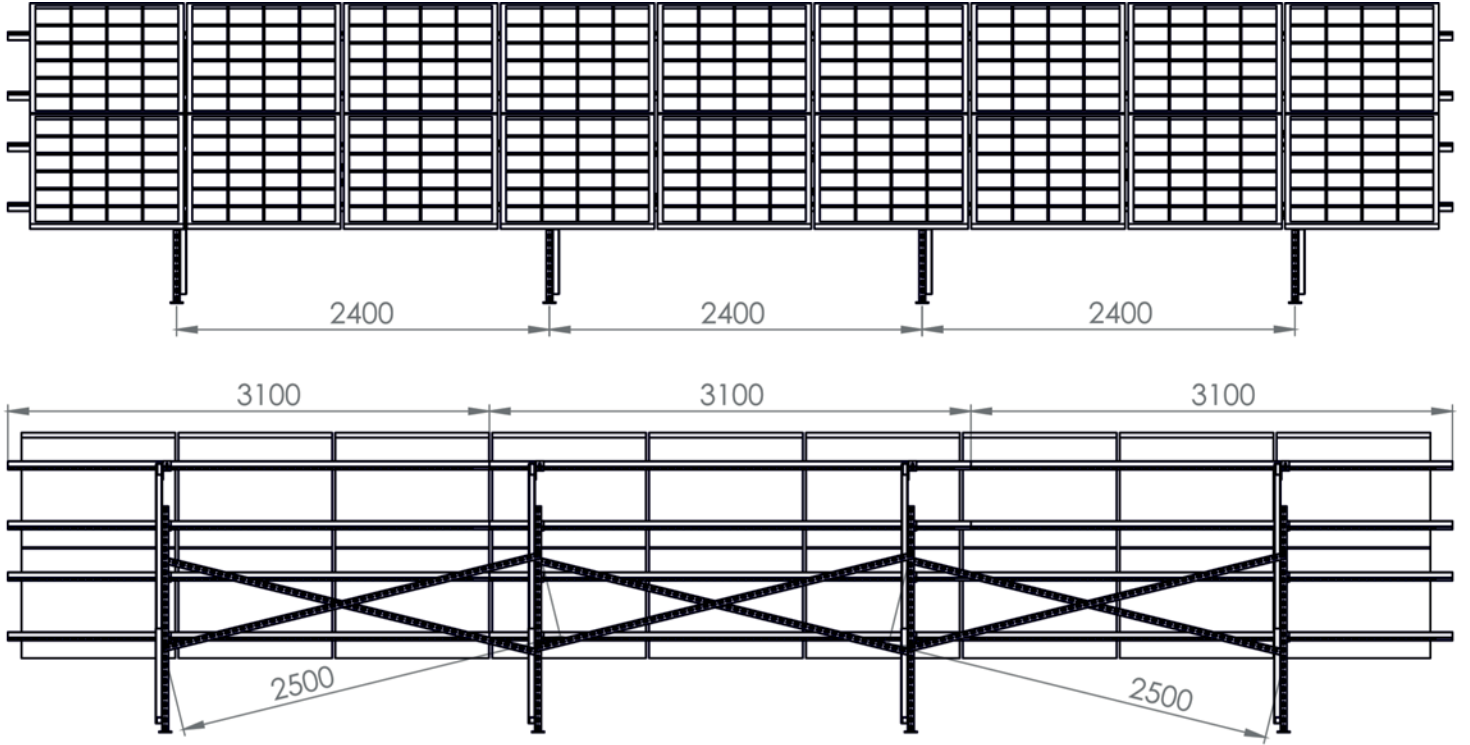

2X12 MONTAJ RESMİ

